


N/F  
 Douglas R. and Denise M. Clelan  
 Deed Book 1319, Page 6662  
 Plan Book EE, Page 201, Lot No. 4  
 Tax Parcel PE-65V

N/F  
 Yasin and Rajianna Sharif  
 Deed Book 1535, Page 4259  
 Plan Book EE, Page 201, Lot No. 3  
 Tax Parcel PE-86E

CURVE	LENGTH	RADIUS
C16	43.70'	325.00'
C17	83.82'	175.00'
C18	47.12'	30.00'

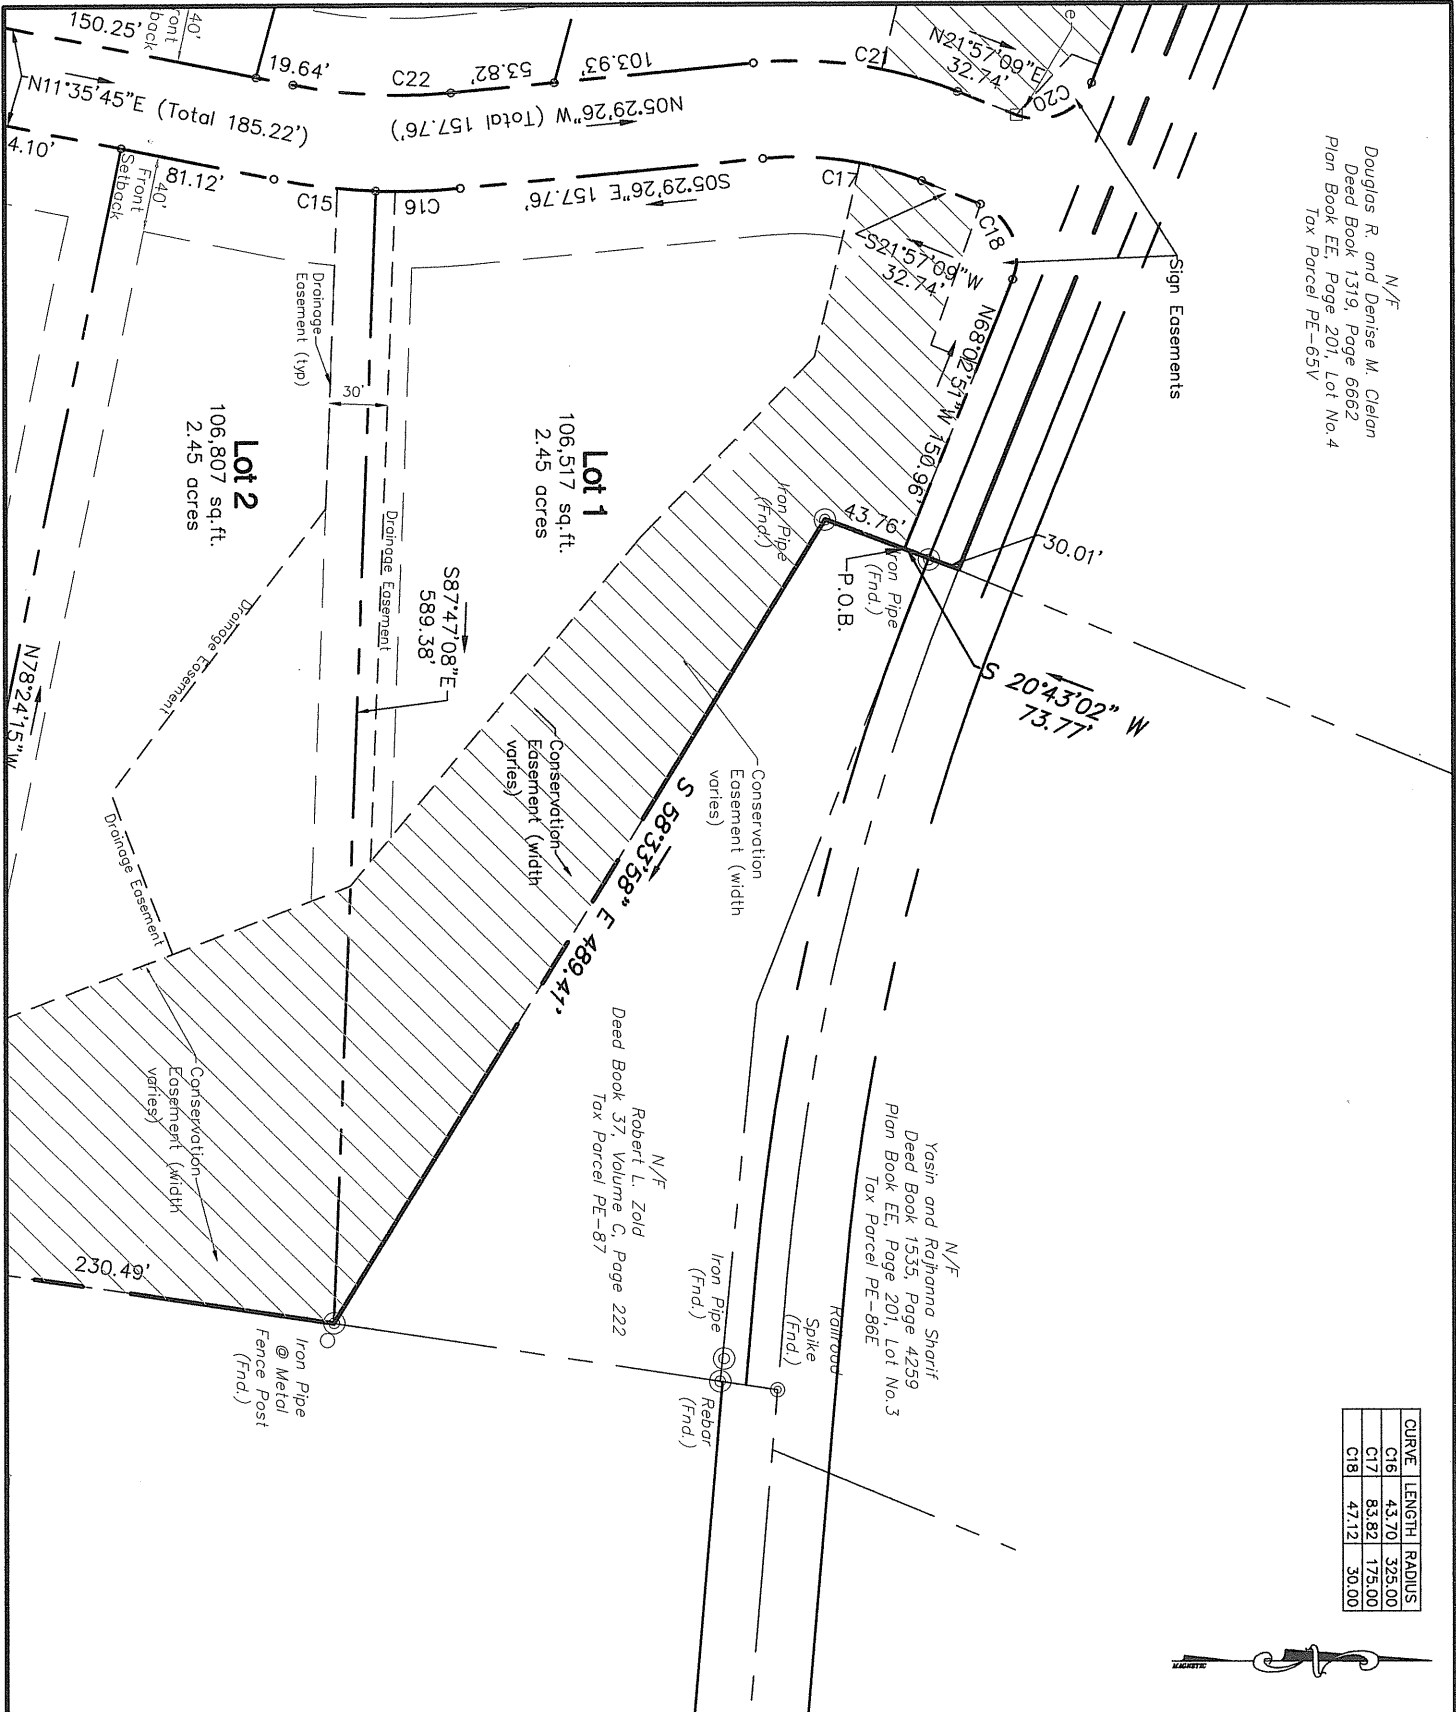

Project No. 204005  
 Date 4/15/06  
 CAD File 204005plt  
 Revision Date: ---  
 Scale: 1" = 100'  
 Sheet No. 1 of 1

**PROPERTY PLAT  
 FOR  
 LOT #1  
 SIDDBURG ESTATES**  
 Located In  
 Fairview Township, York County, Pennsylvania

**MELLOTT ENGINEERING, INC.**  
 Civil Engineering · Land Planning & Development · Water Resources  
 7500 Devanshire Heights Road · Hummelstown, PA 17036  
 717-566-6533