


James W. and Debra L. Dangelo
 Deed Book 90, Volume Z, Page 107
 Plan Book T, Page 479, Lot No. 11
 Tax Parcel PE-65P

N/F
 Catherine P. and Thomas A. Garrett
 Deed Book 188, Page 0362
 Plan Book T, Page 479, Lot No. 10
 Tax Parcel PE-65C

N/F
 and Valerie Melhorn
 Deed Book 1467, Page 2274
 Plan Book T, Page 479, Lot No. 9
 Parcel PE-65D

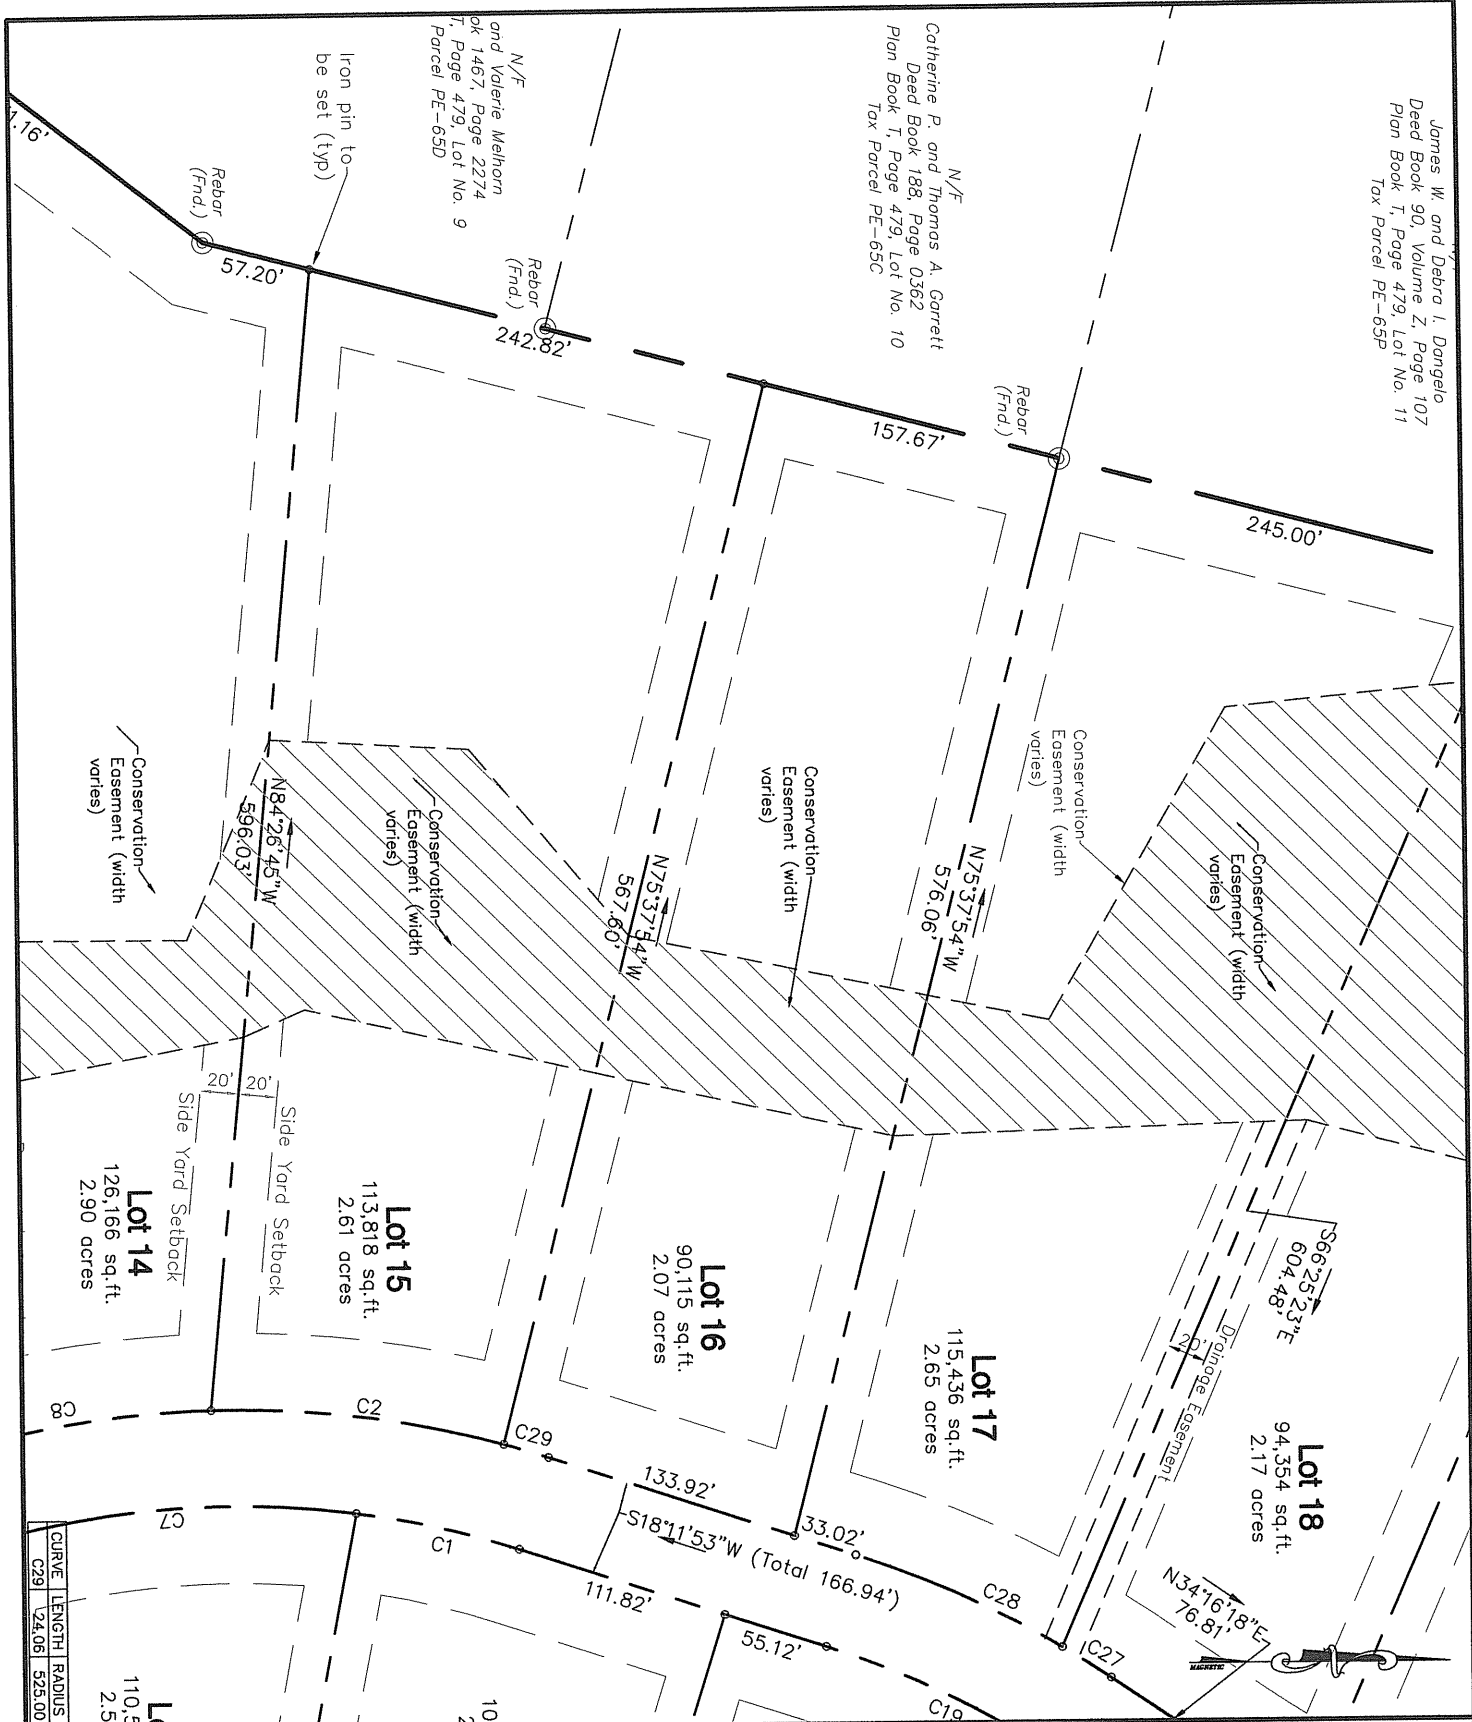

CURVE	LENGTH	RADIUS
C29	124.06'	525.00'
C7	110.5'	2.5'

Project No. 204005
 Date 4/15/06
 CAD File 204005.plt
 Revision Date: ---
 Scale: 1" = 100'
 Sheet No. 1 of 1

**PROPERTY PLAT
 FOR
 LOT #16
 SIDDONSBURG ESTATES**
 Located In
 Fairview Township, York County, Pennsylvania

MELLOTT ENGINEERING, INC.
 Civil Engineering • Land Planning & Development • Water Resources
 7500 Devonshire Heights Road • Hummelstown, PA 17036
 717-566-6533