


Deed Book 94, Volume Y, Page 454  
 Plan Book T, Page 479, Lot No. 12  
 Tax Parcel PE-650

N/F  
 James W. and Debra I. Dangelio  
 d Book 90, Volume Z, Page 107  
 n Book T, Page 479, Lot No. 11  
 Tax Parcel PE-65P

N/F  
 and Thomas A. Garrett  
 ok 188, Page 0362  
 Page 479, Lot No. 10  
 Parcel PE-65C

elhorn  
 2274  
 Lot No. 9

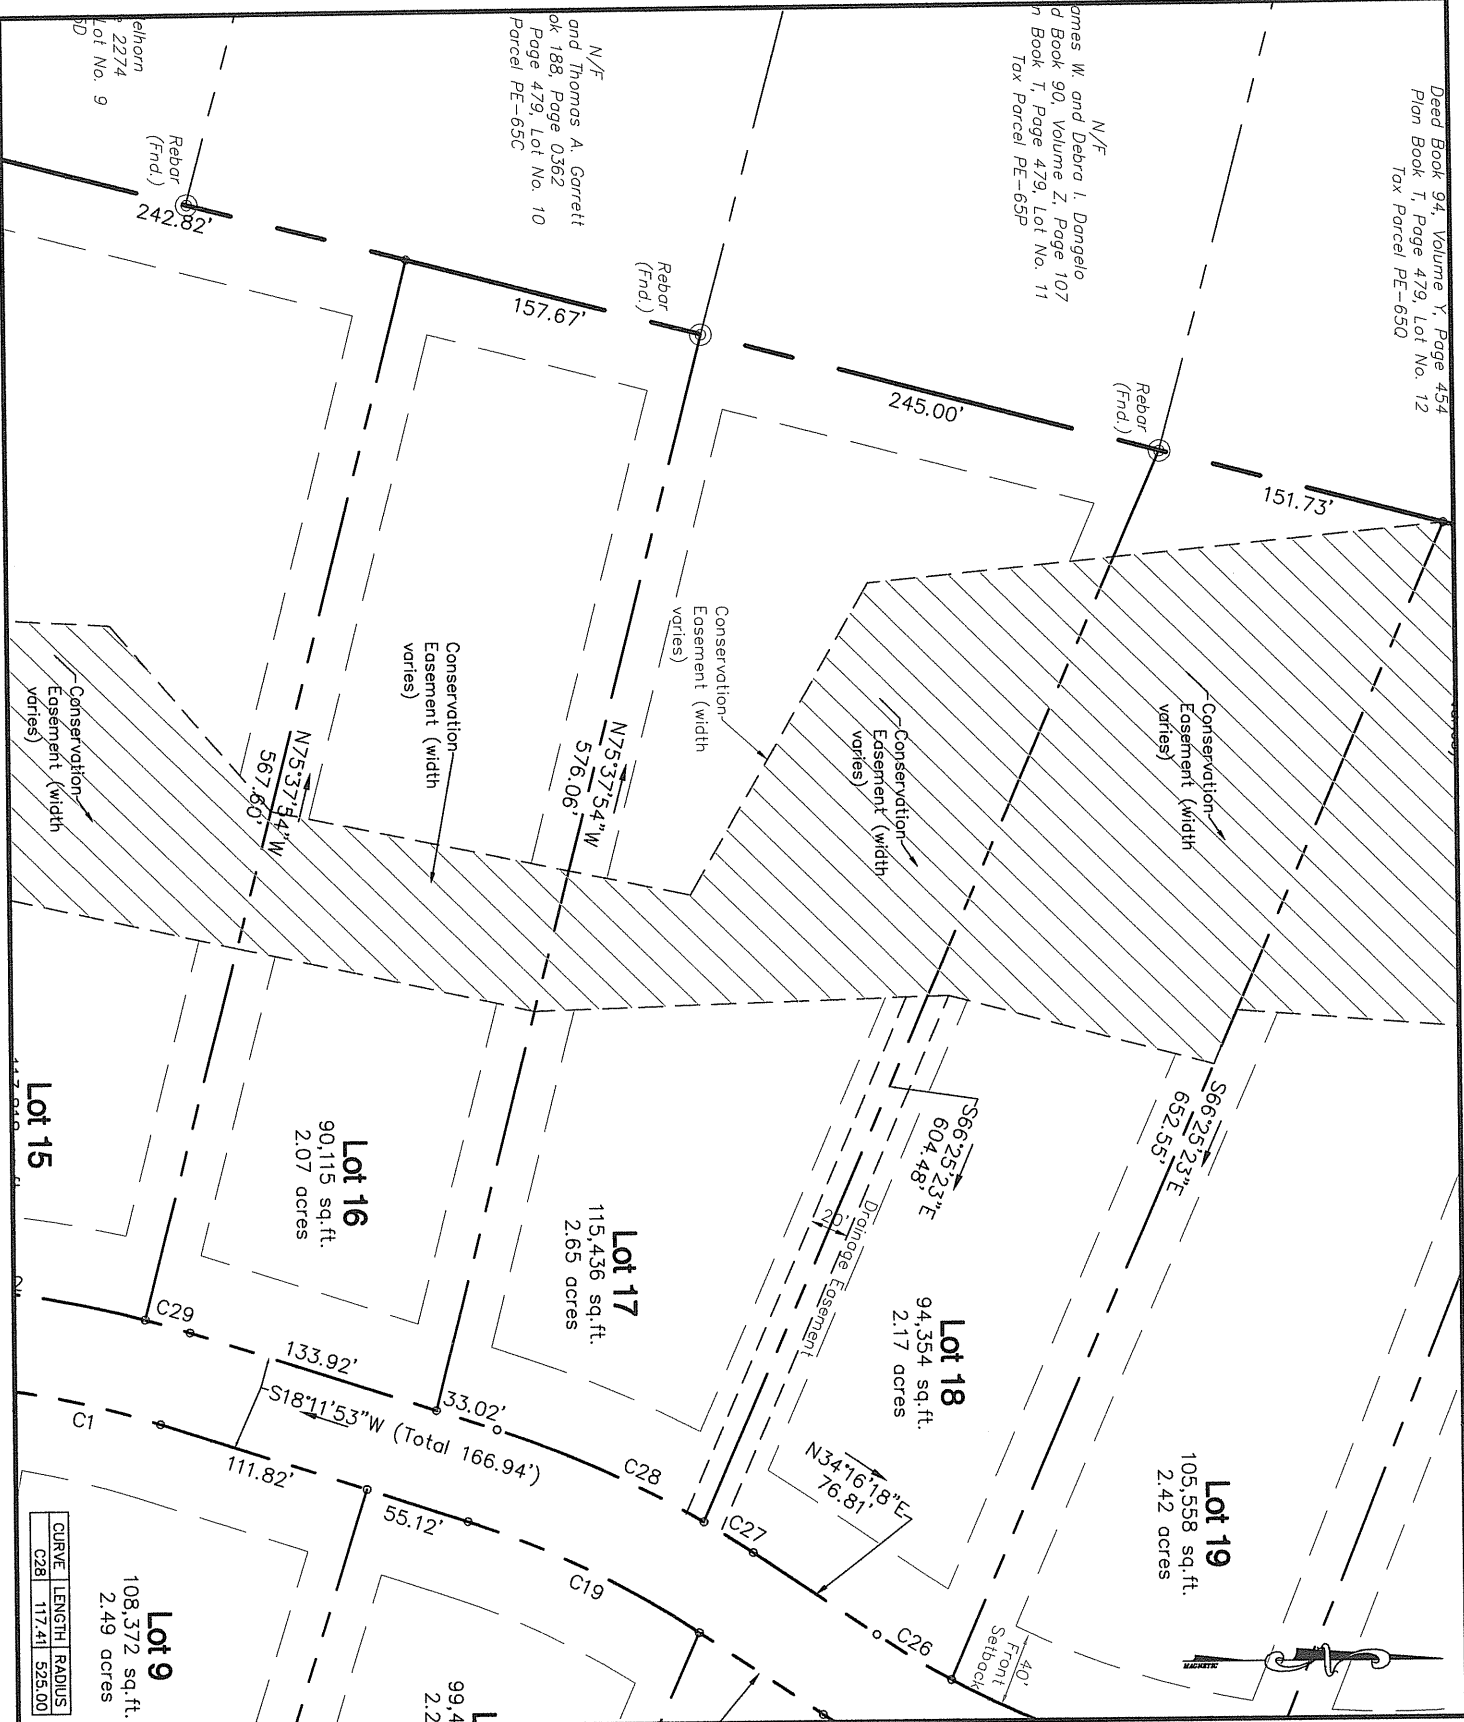

CURVE	LENGTH	RADIUS
C28	117.41	525.00

Project No. 204005  
 Date 4/15/06  
 CAD File 204005plt  
 Revision Date: ---  
 Scale: 1" = 100'  
 Sheet No. 1 of 1

**PROPERTY PLAT  
 FOR  
 LOT #17  
 SIDDONSBURG ESTATES**  
 Located In  
 Fairview Township, York County, Pennsylvania

**MELLOTT ENGINEERING, INC.**  
 Civil Engineering • Land Planning & Development • Water Resources  
 7500 Devonshire Heights Road • Hummelstown, PA 17036  
 717-566-6533